


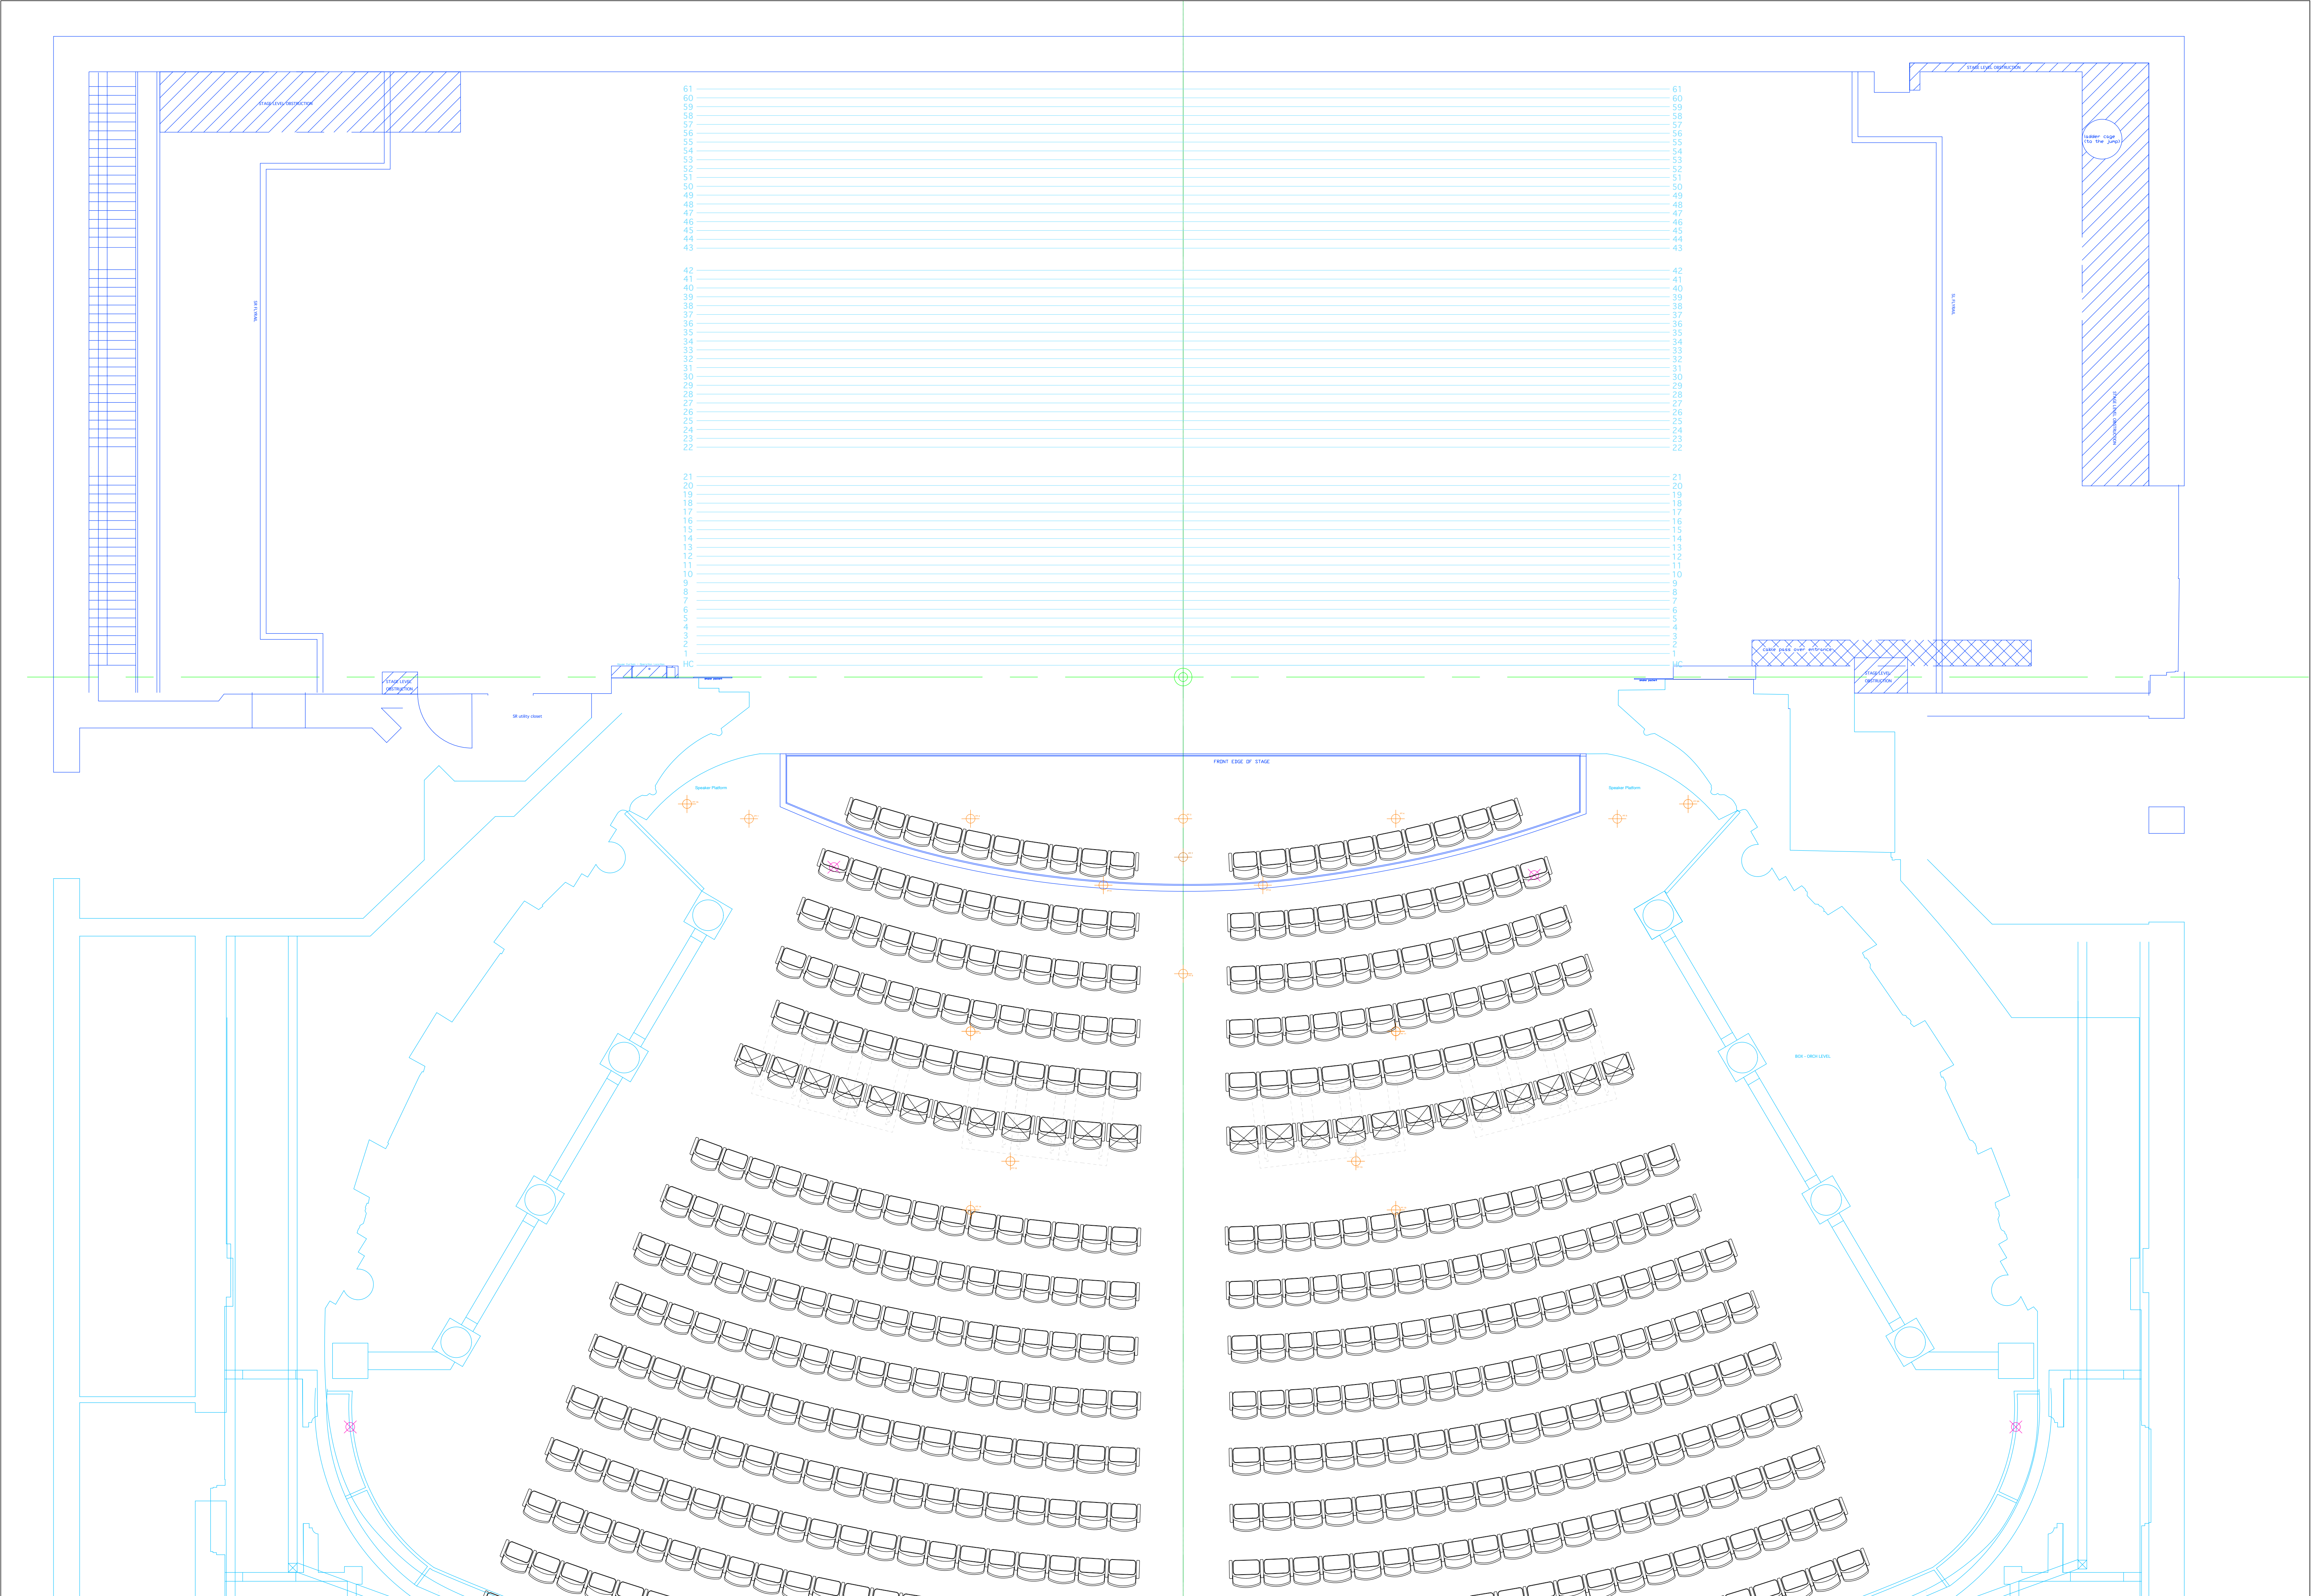



Mirvish
Productions

title:
EMT PLAN & SECTION REV 01-2026
Groundplan View

scale:
 $\frac{1}{4}'' = 1'-0''$

drawn by:
Wendy Churton

date:
1/29/2026