


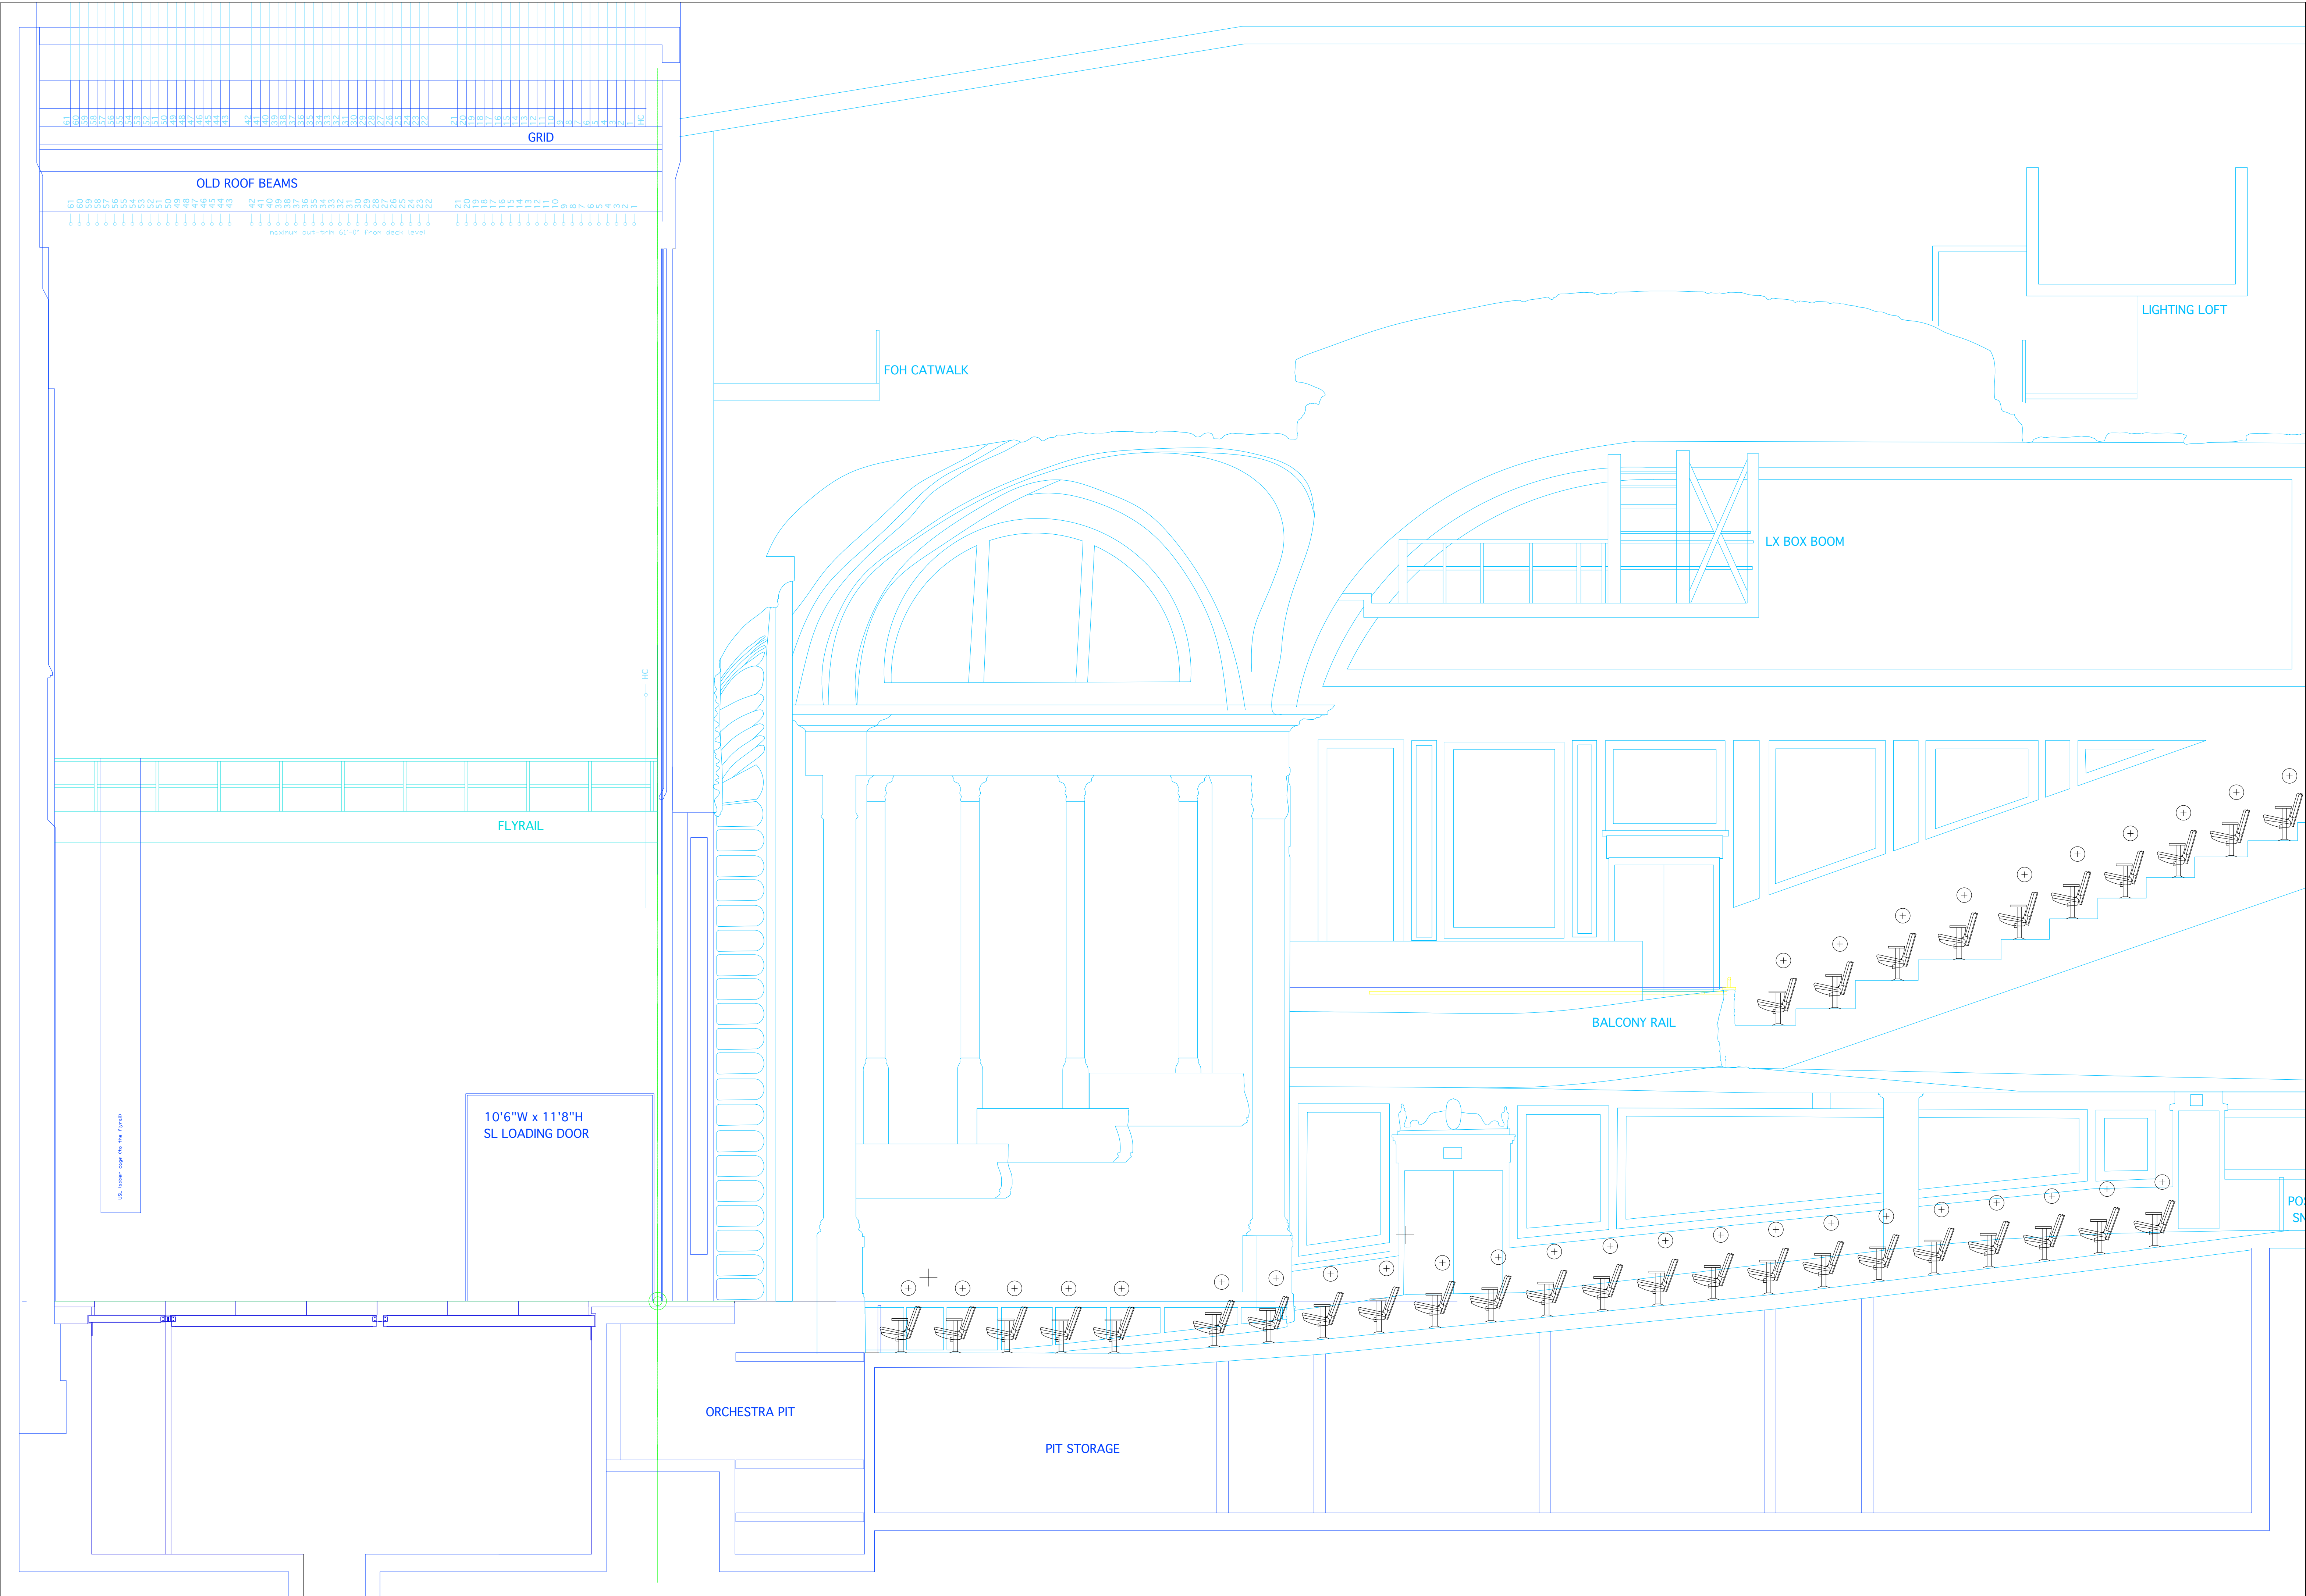

Mirvish
Productions

title:
EMT PLAN & SECTION REV 01-2026
Section View

scale:
 $\frac{1}{4}" = 1'-0"$

drawn by:
Wendy Churton

date:
1/29/2026