


MIRVISH PRODUCTIONS	
PRODUCTION	-
DIRECTOR	CAA Theatre - Plan & Section
DESIGNER	SCALE 1/4" = 1'-0"
DATE	DRAWN BY ZACH FEDORA
July 19, 2025	

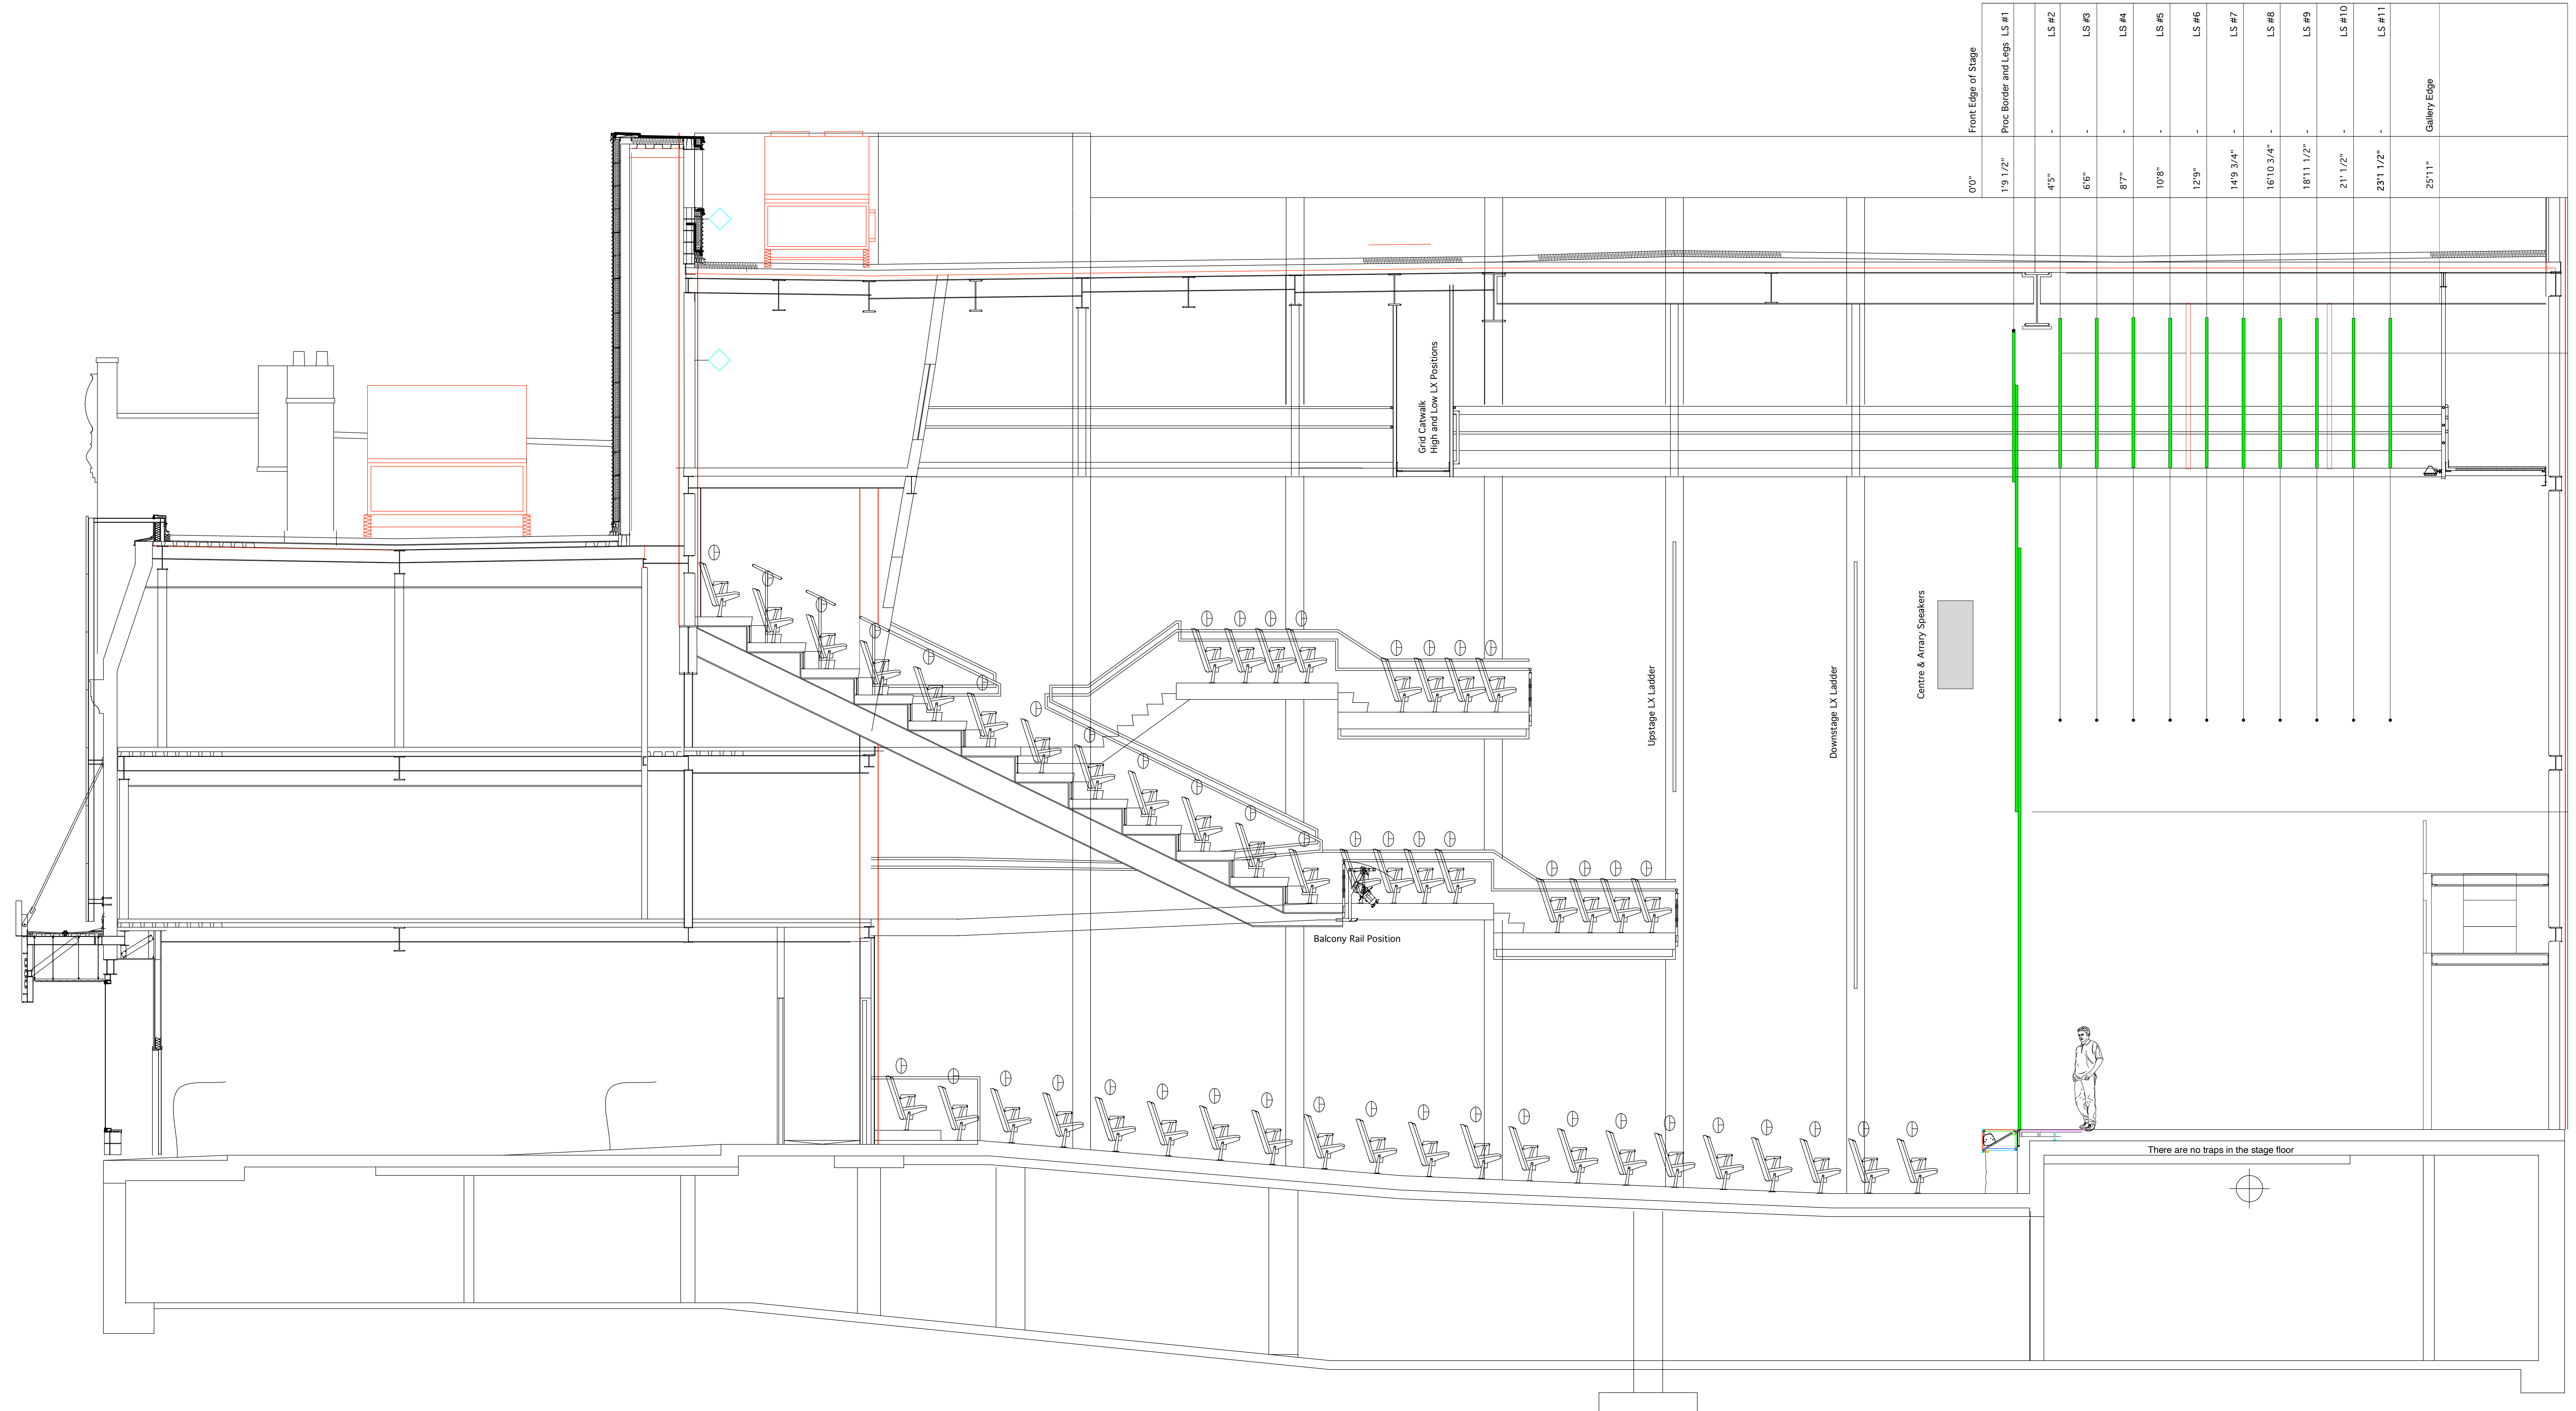

CAA Theatre

Scale - 1/4" = 1'

CONFIRM ALL MEASUREMENTS ON SITE

SR German to Wall: 42" / 1270 mm
 SR German to SL German: 375" / 11404 mm
 Between Main Tabs: 319" / 9677 mm
 SL German to Wall: 48" / 1422 mm
 DS Edge to US Masking (Lines 10): 2011" / 6376 mm
 DS Edge to US Wall: 231" / 7035 mm
 DS Prosc Legs to US Wall: 223" / 6781 mm
 FOH LX position to DS edge @ 56": 456" / 13868 mm

Front Edge of Stage	LS #1
1'9 1/2"	Prosc Border and Legs
4'5"	LS #2
6'6"	LS #3
8'7"	LS #4
10'8"	LS #5
12'9"	LS #6
14'9 3/4"	LS #7
16'10 3/4"	LS #8
18'11 1/2"	LS #9
2'1'1/2"	LS #10
23'1 1/2"	LS #11
25'11"	Gallery Edge

