


MIRVISH PRODUCTIONS	
PRODUCTION	-
DIRECTOR	DWG CAA Theatre - Plan & Section
DESIGNER	SCALE 1/4" = 1'-0"
DATE	DRAWN BY ZACH FEDORA
Jan 8, 2024	

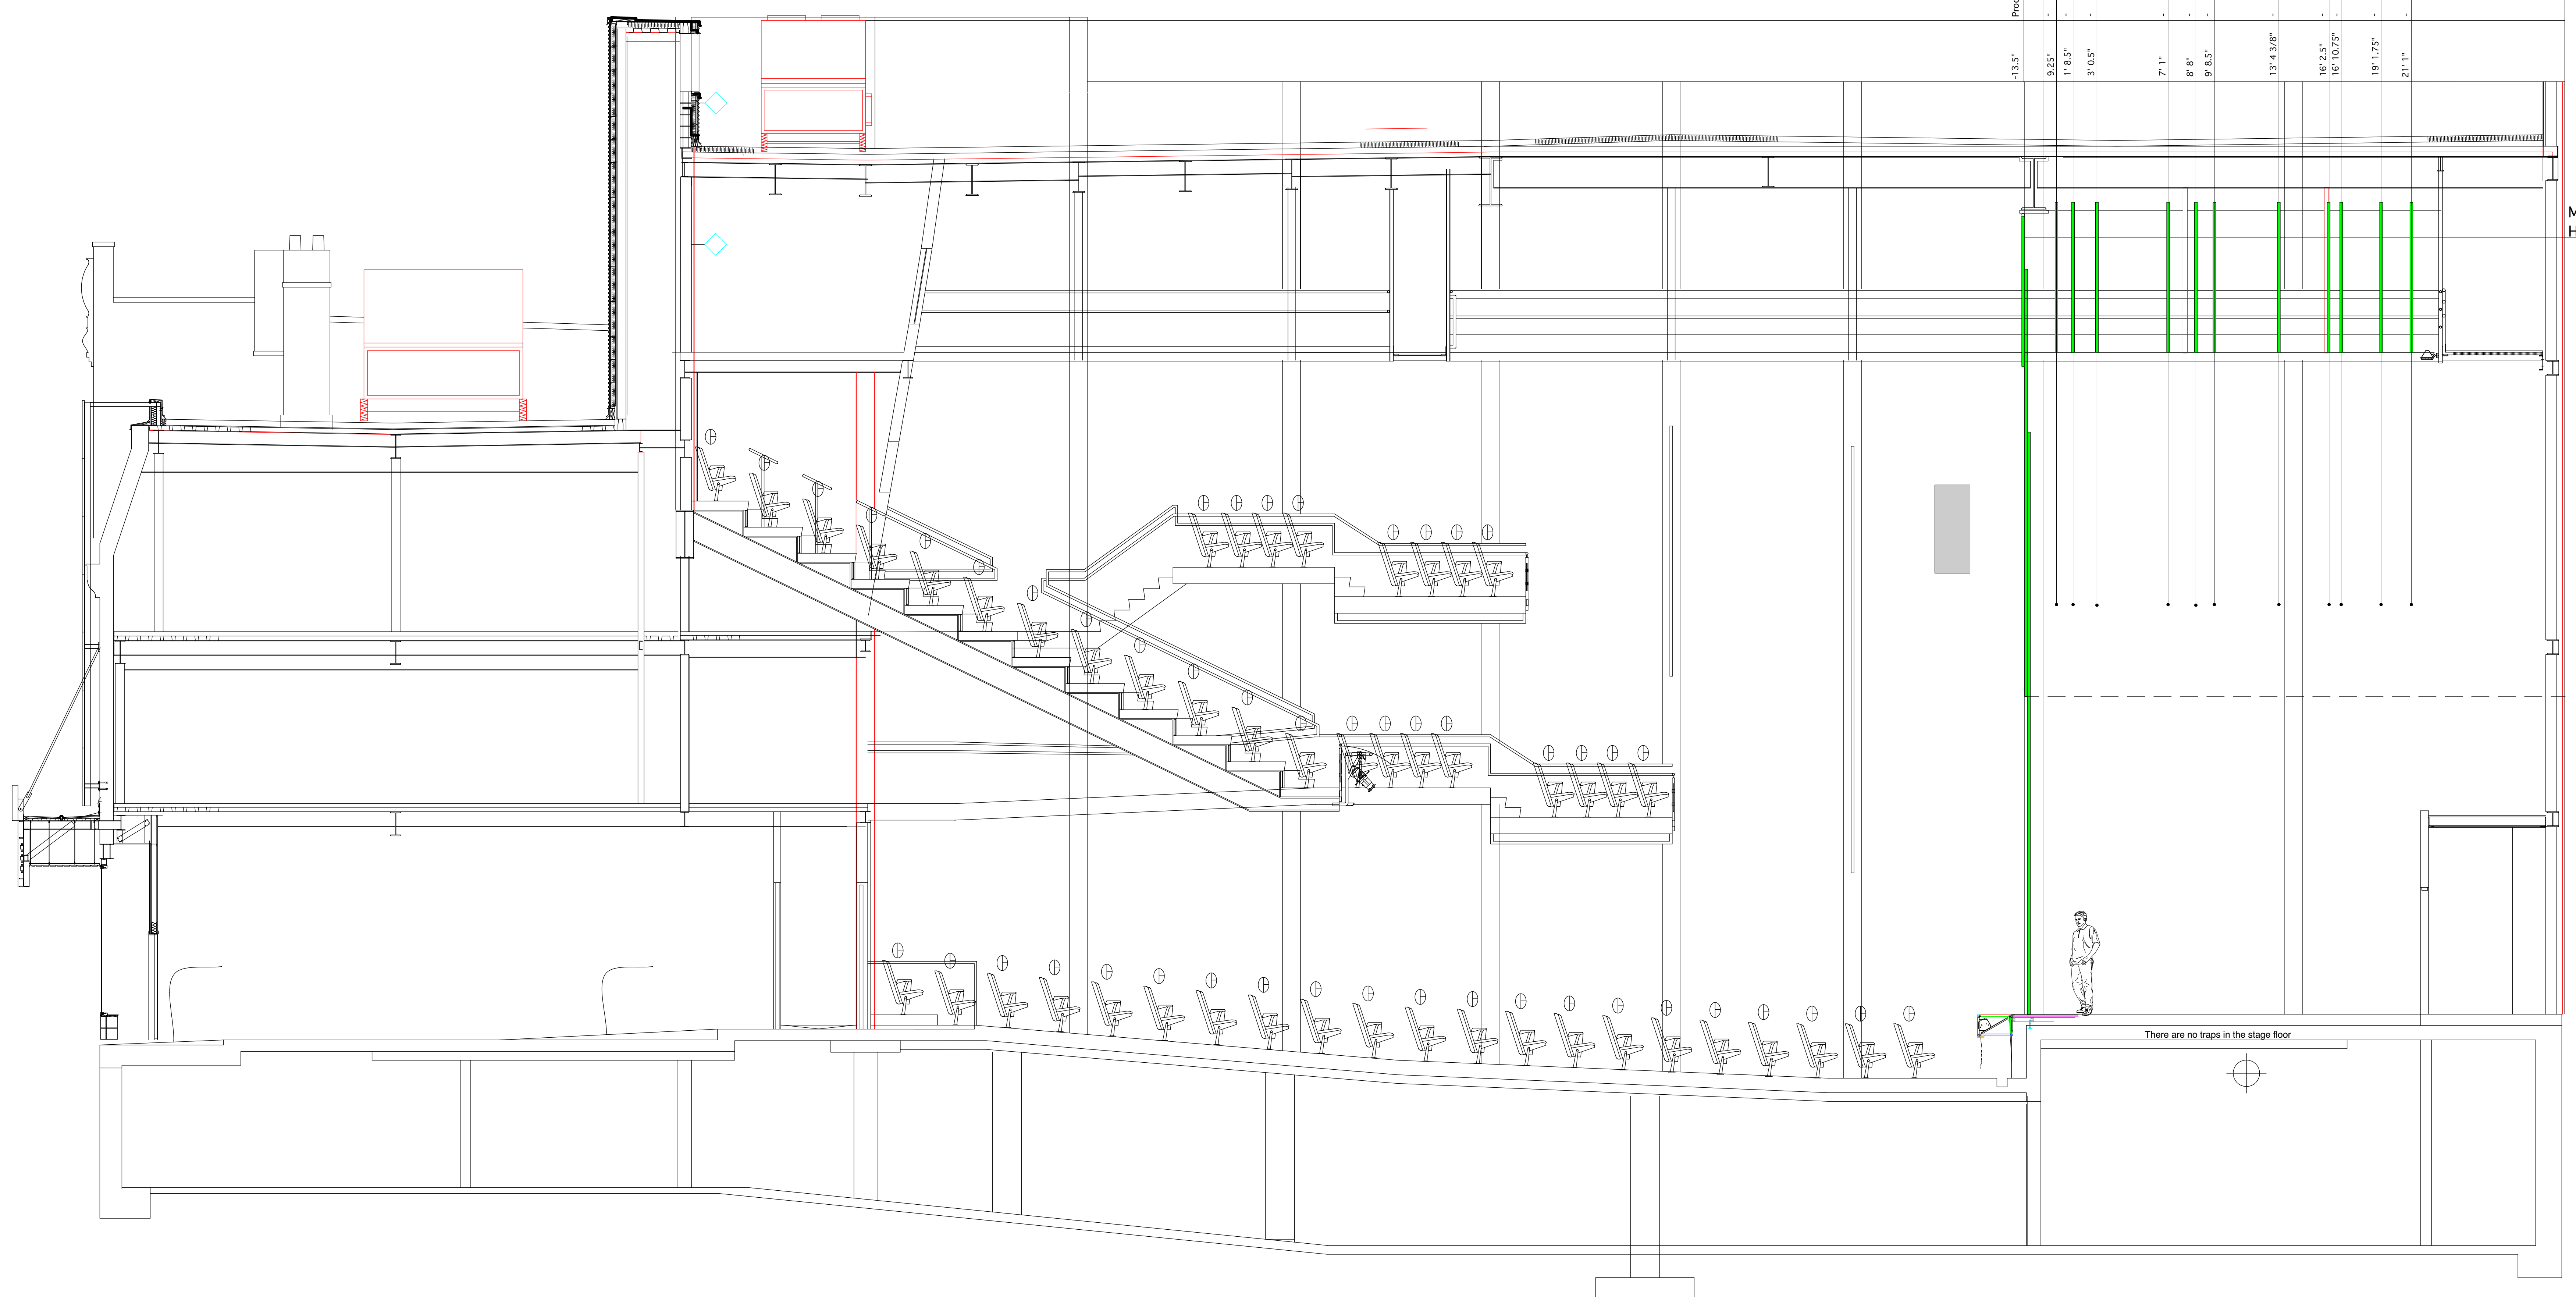

13.5'	Proc Border and Legs	LS #0
9.25'		LS #1
1' 8.5"		LS #2
3' 0.5"		LS #3
7' 1"		LS #4
8' 8"		LS #5
9' 8.5"		LS #6
13' 4' 3/8"		LS #7
16' 2.5"		LS #8
16' 10.5"		LS #9
19' 1.5"		LS #10
21' 1"		LS #11


CAA Theatre

Scale - 1/4" = 1'

CONFIRM ALL MEASUREMENTS ON SITE

SR German to Wall: 42" / 1270 mm
 SR German to SL German: 375" / 11404 mm
 Between Main Tabs: 319" / 9677 mm
 SL German to Wall: 49" / 1422 mm
 DS Edge to US Masking (Lineset 10): 2011" / 6376 mm
 DS Edge to US Wall: 231" / 7035 mm
 DS Tabs to US Wall: 223" / 6781 mm
 FOH LX position to DS edge @ 56": 456" / 13868 mm

13.5'	Proc Border and Legs	LS #0
9.25'		LS #1
1' 8.5"		LS #2
3' 0.5"		LS #3
7' 1"		LS #4
8' 8"		LS #5
9' 8.5"		LS #6
13' 4' 3/8"		LS #7
16' 2.5"		LS #8
16' 10.5"		LS #9
19' 1.5"		LS #10
21' 1"		LS #11

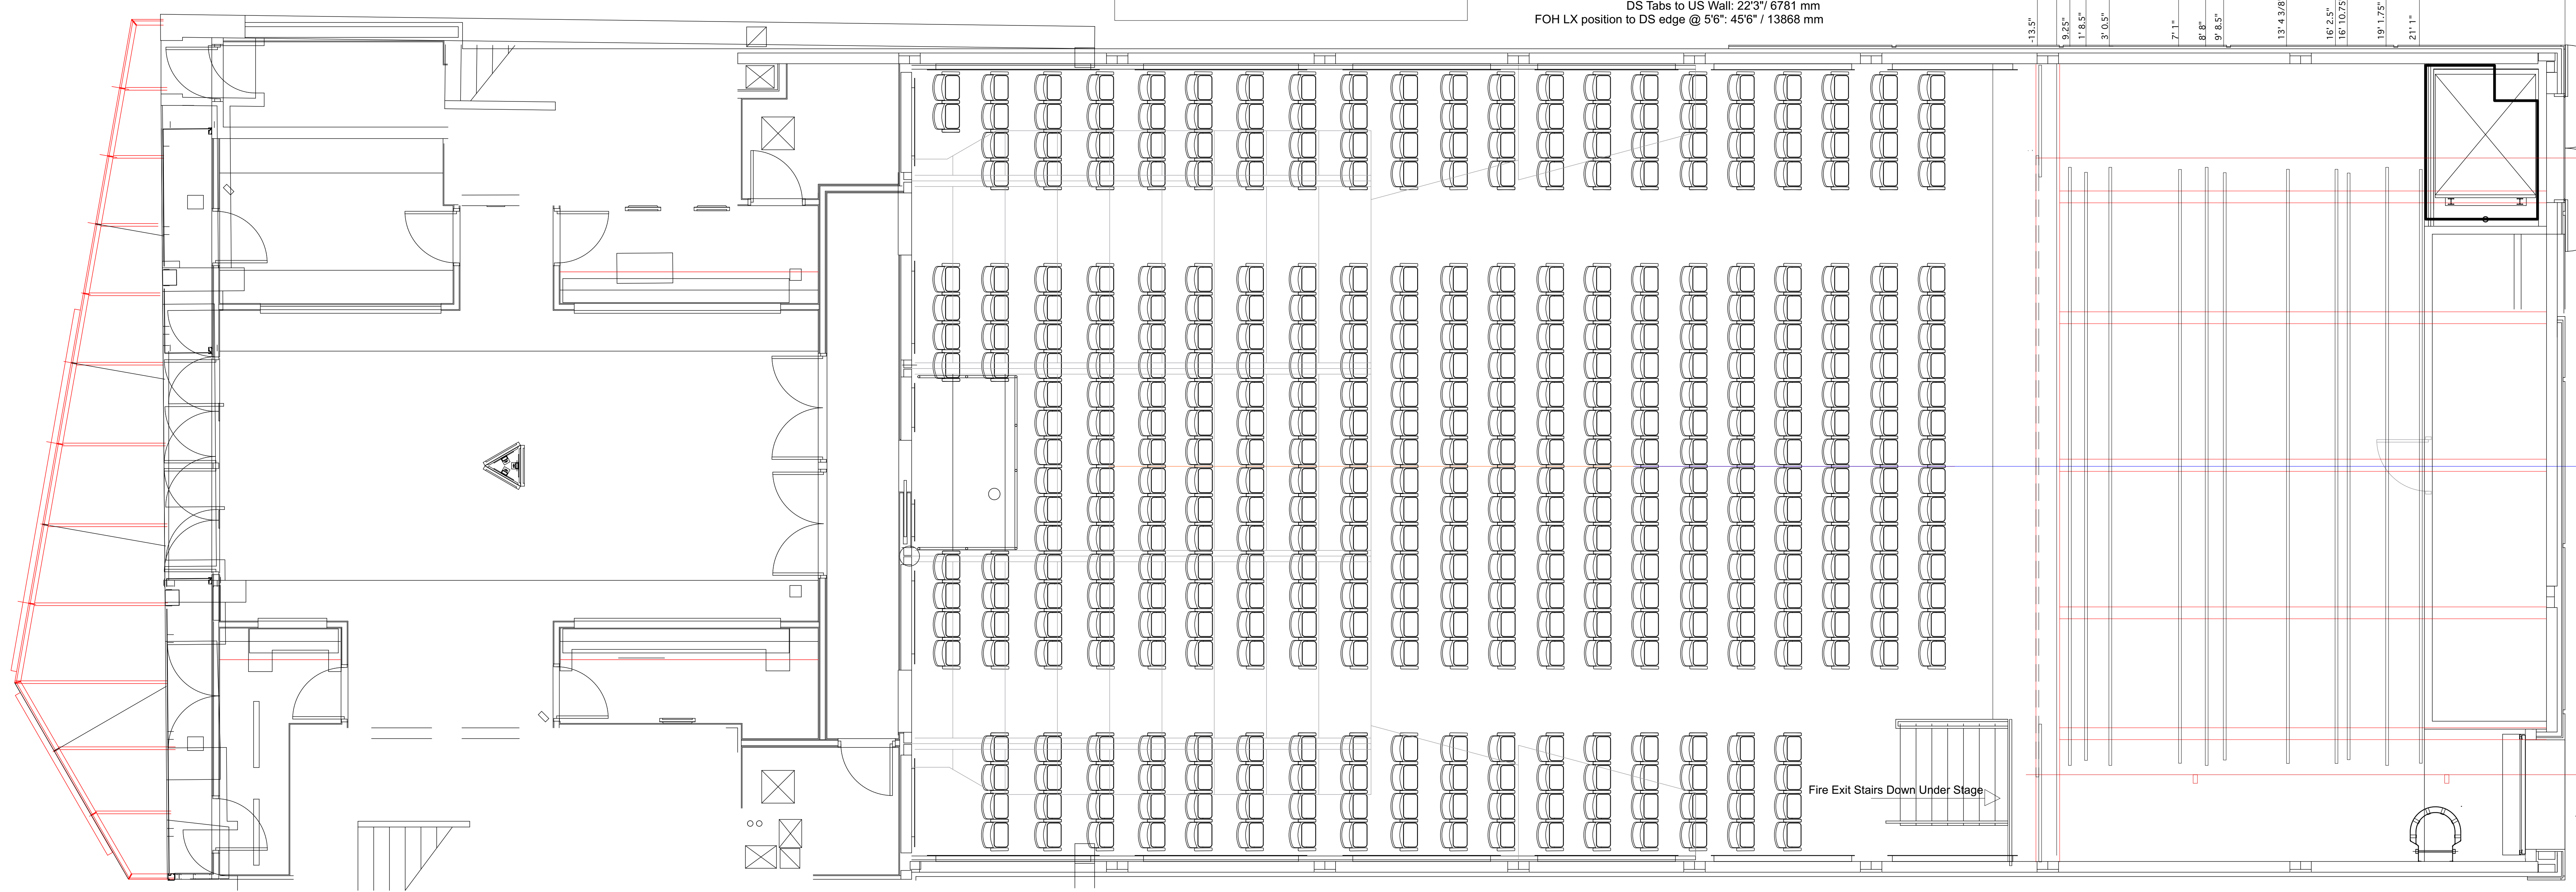

Gallery Edge

Gallery Edge

Loading Door: 5'4" W x 9'4" H