


6.4 Metre Trim
5.486 Metre Trim

Clancy 1	13'4.328'
Clancy 2	16'2.5"
Clancy 3	16'10.75"
Clancy 4	18'1.75"
Clancy 5	21'1"
Clancy 6	21'1"
Clancy 7	21'1"
Clancy 8	21'1"
Clancy 9	21'1"
Clancy 10	21'1"
Clancy 11	21'1"
Clancy 12	21'1"

Panasonic Theatre Section
Scale - 1/4" = 1'

CONFIRM ALL MEASUREMENTS ON SITE
 SR German to Wall: 42" / 1270 mm
 SR German to SL German: 37.5" / 11404 mm
 Between Main Tabs: 31.9" / 9677 mm
 SL German to Wall: 48" / 1422 mm
 DS Edge to US Masking (Lineset 10): 20'11" / 6375 mm
 DS Edge to US Wall: 23'11" / 7035 mm
 DS Tabs to US Wall: 22'3" / 6761 mm
 FOH LX position to DS edge @ 55°: 45'6" / 13868 mm

Clancy 1	13'4.328'
Clancy 2	16'2.5"
Clancy 3	16'10.75"
Clancy 4	18'1.75"
Clancy 5	21'1"
Clancy 6	21'1"
Clancy 7	21'1"
LS #8	16'2.5"
LS #9	16'10.75"
LS #10	18'1.75"
LS #11	21'1"

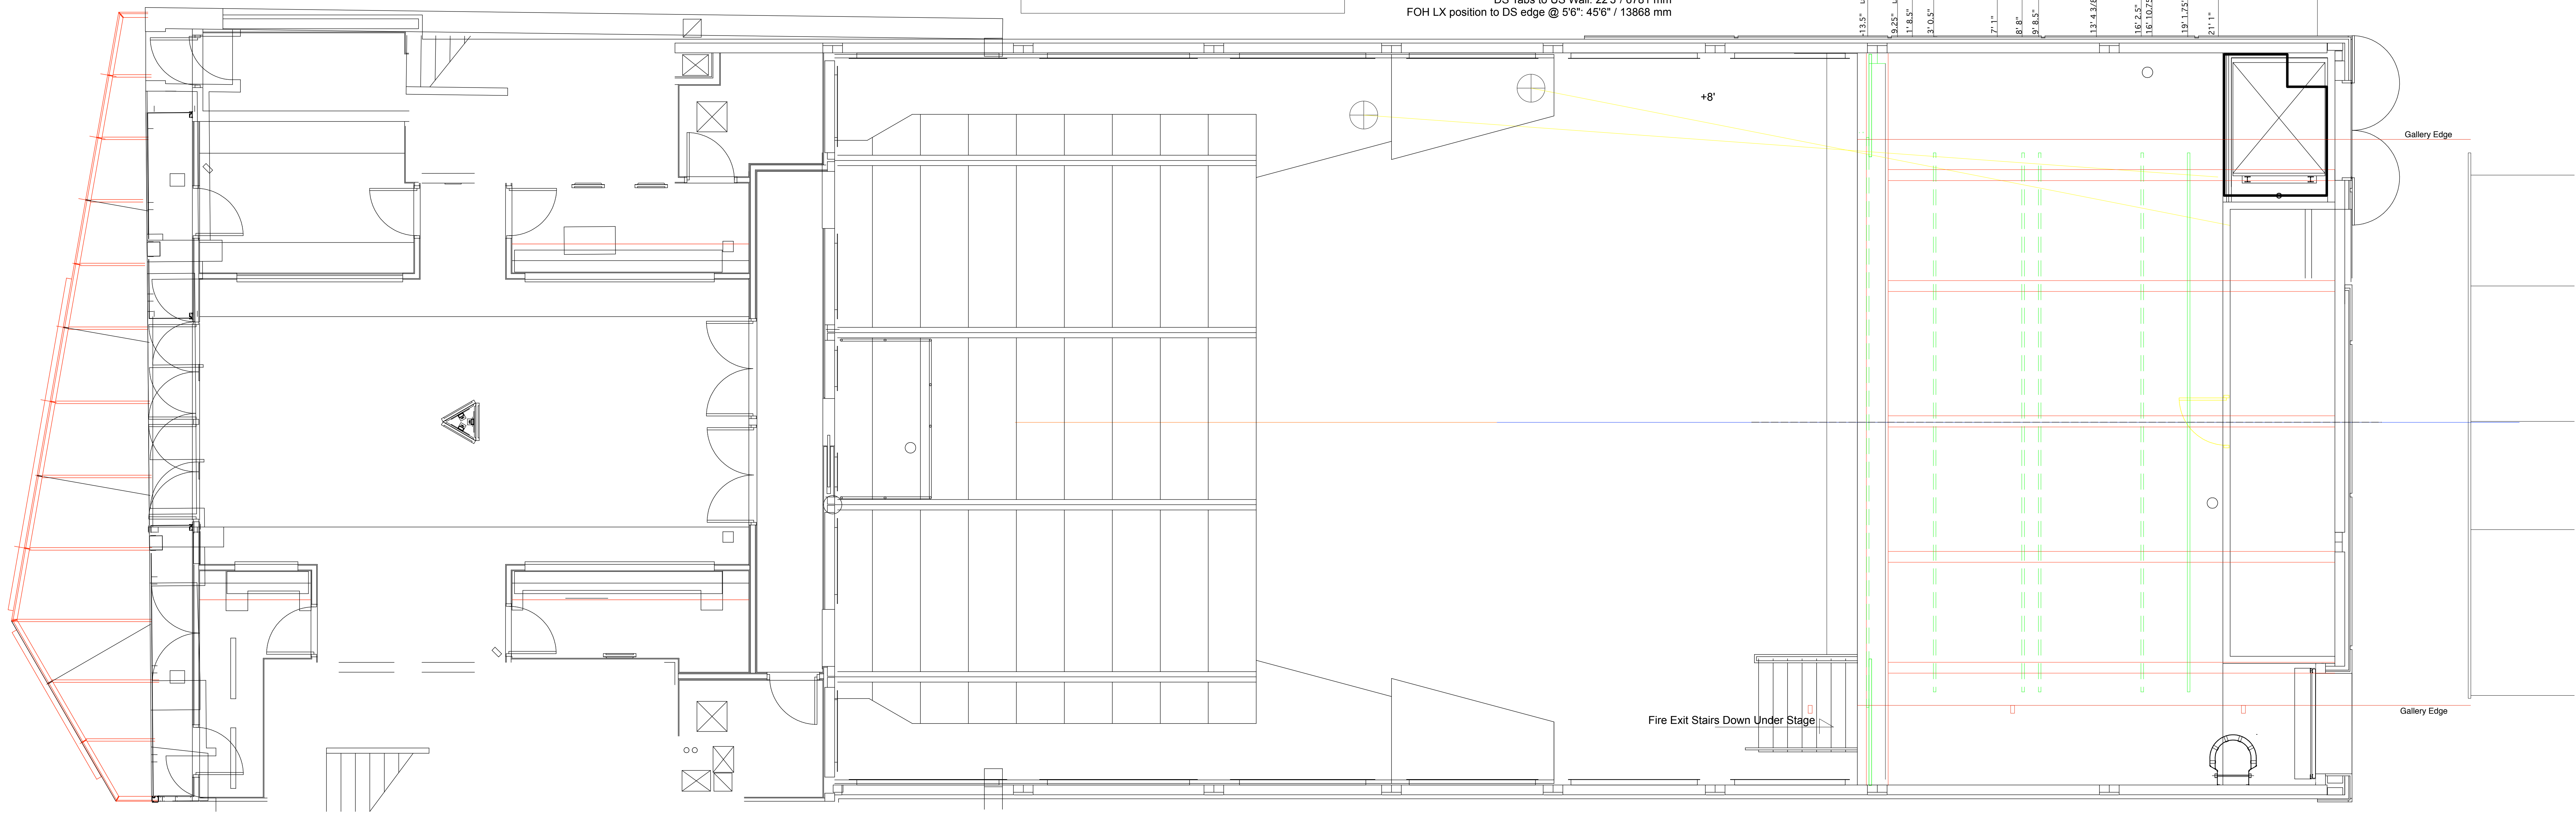

Instruments

- Source 4 250sp
- Source 4 PARNet
- Source 4 500sp
- Source 4 500sp
- Source 4 250sp

Accessories

- 2' x 4' 1/2" Bar Door

Legend

- Copy
- Line Number
- Color